


HAMILTON COUNTY, TENN.

SALE CREEK, TENN.



TRACK NUMBERS REFER TO I.C.C. LIST NUMBERS

RIGHT-OF-WAY AND TRACK MAP

CINCINNATI SOUTHERN RAILWAY

Operated by

THE CINCINNATI, NEW ORLEANS & TEXAS PACIFIC RY. CO.

STATION 12039+50 TO STATION 12145+52  
SCALE: 1 IN. = 200 FT. DECEMBER 31, 1927.

Office of Chief Engineer  
Washington, D. C.

STATIONING REFERS TO I.C.C. INVENTORY CHAINAGE - 1918

**THE RAILWAY DOES NOT  
GUARANTEE THE ACCURACY  
OF THE INFORMATION  
SHOWN ON THIS MAP**

033-016